


BUILDING STYLE	1. Conv. 2. Bl Level 3. Split Lev. 4. Contemp.	5. Log 6. Earth Berm 7. Seasonal 8. Other	S/F BSMT LIVING	FIN BSMT GRADE	LAYOUT	1. Typical 2. Inadeq.
OTHER UNITS					1. Full Fin. 2. 1/4 Fin. 3. 1/2 Fin. 4. 3/4 Fin. 5. Full Fin.	9
DWELLING UNITS					1. Full 2. Capped 3. Minimal	1
STORIES	1. One 2. Two 3. Three	4. 1 1/2 5. 1 3/4 6. 2 1/2	HEAT TYPE	1. HW 2. HW/Fir. 3. Heat Pump 4. Steam	5. FWA 6. Grav. WA 7. Electric 8. Units 9. No Heat	100%
EXTERIOR WALLS	1. Wood 2. Alvinyl 3. Comp. 4. Asb./Asp.	5. Stucco 6. Mas. Ven. 7. Masonry 8. Other	COOL TYPE	1. Refrig. 2. Evapor. 3. Heat Pump	4. Cool Air 9. None	9
ROOF SURFACE	1. Asphalt 2. Slate 3. Metal	4. Comp. 5. Wood 6. Other	BATH(S) STYLE	1. Typical 2. Inadeq.	3. Modern 9. None	1
S/F MASONRY TRIM			# BEDROOMS			6
YEAR BUILT			# FULL BATHS			1
YEAR REMODELED			# HALF BATHS			9
FOUNDATION	1. Conc. 2. C. Blk. 3. Br/Stone	4. Wood 5. Slab 6. Piers	# ADDN FIXTURES			100%
BASEMENT	1. 1/4 2. 1/2 3. 3/4	4. Full 5. Crawl 9. None	# FIREPLACES			9
BSMT GAR # CARS			SOFTWARE Practical Computer Solutions C O R P O R A T I O N			
WET BASEMENT	1. Dry 2. Damp	3. Wet 9. None	INFO. CODE 1. Owner 2. Relative 3. Tenant 4. Agent 5. Estimate 6. Other			

ADDITIONS, OUTBUILDINGS & IMPROVEMENTS						PERCENT GOOD	
TYPE	YEAR	UNITS	GRADE	COND.	PWS.	Funct.	
24	1995	218	2150	3		100%	
23	1995	180	3700	4		100%	
21	2001	180		4		100%	
21	2001	112		4		100%	
67	2012			4		100%	

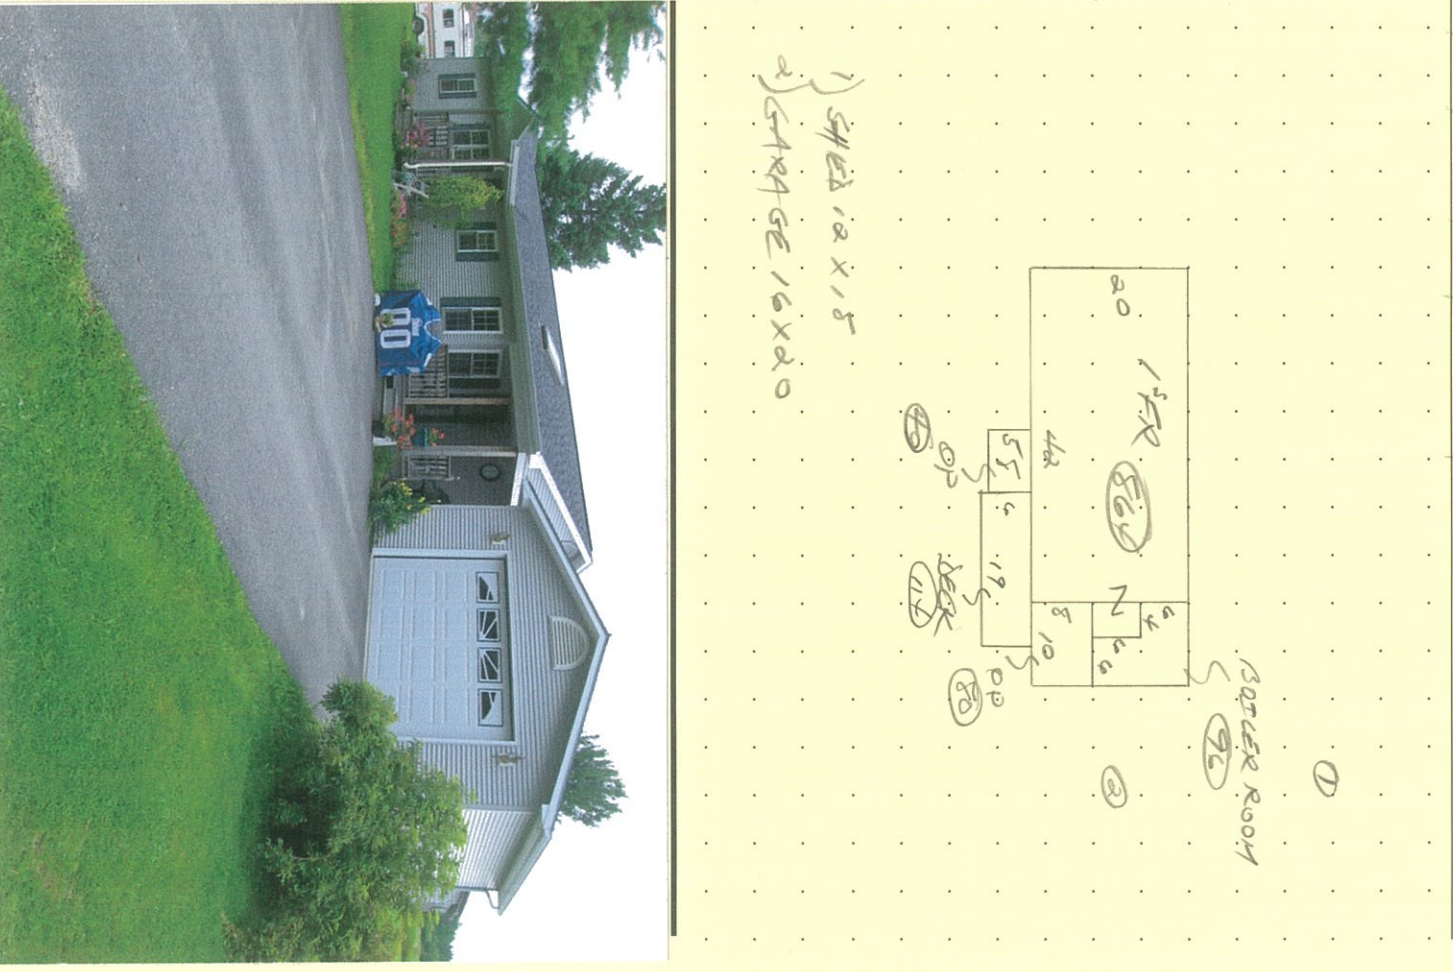

NOTES: